

FEDERAL BUILDING



Located in downtown Jasper this 10,000 SF+ two story brick building has one main level and one two story level with many office suites. It's located on one city block (.812 AC). Its been a Post Office, Court House and more over the years and has more than enough room to accommodate your business needs.

Current tenants:

Georgia Dept of Juvenile Justice—3,096 SF

Mountain City Church—1,825 SF

JR McLaughlin

Phone: 770-712-9705 | Fax 706-253-0795

Email: info@onyxga.com


Web: www.onyxga.com

FEDERAL BUILDING

35 West Church Street
Jasper, GA 30143


Site Plan Lower Level

Federal Building Jasper, GA

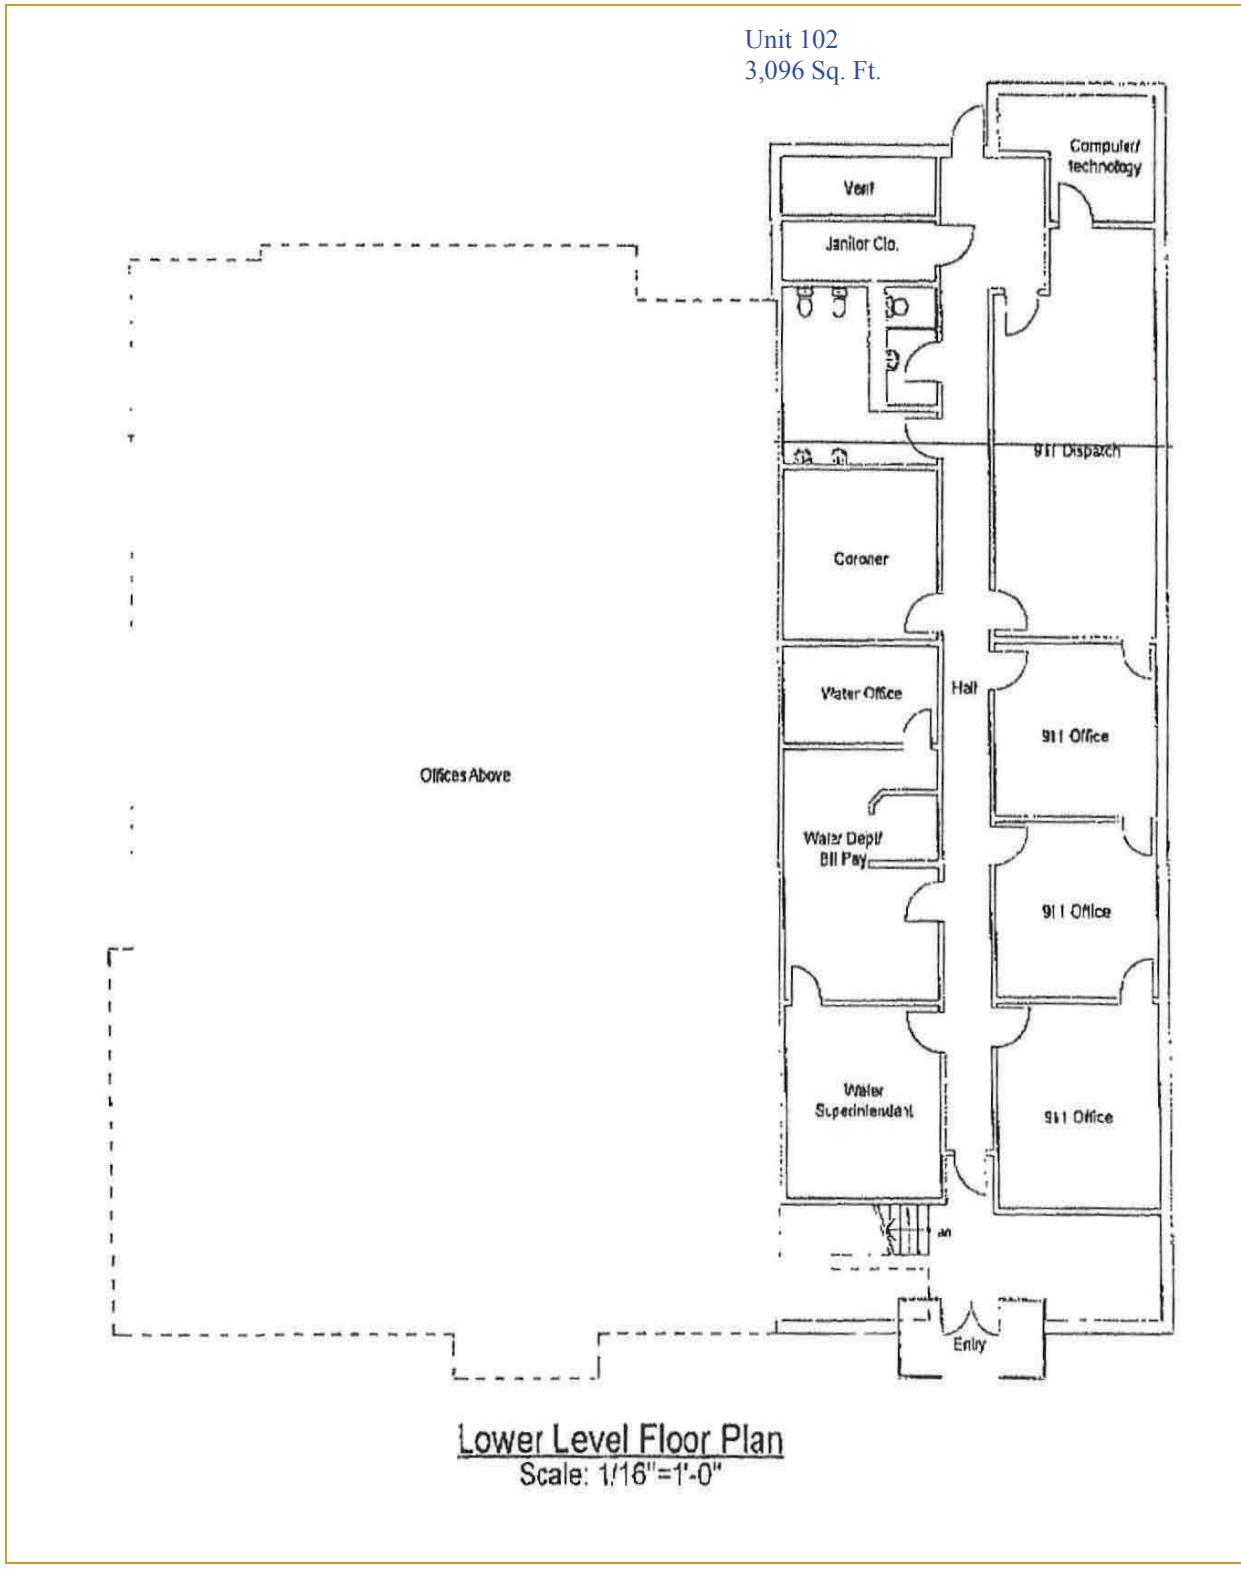


Site Plan Main Level

Federal Building Jasper, GA

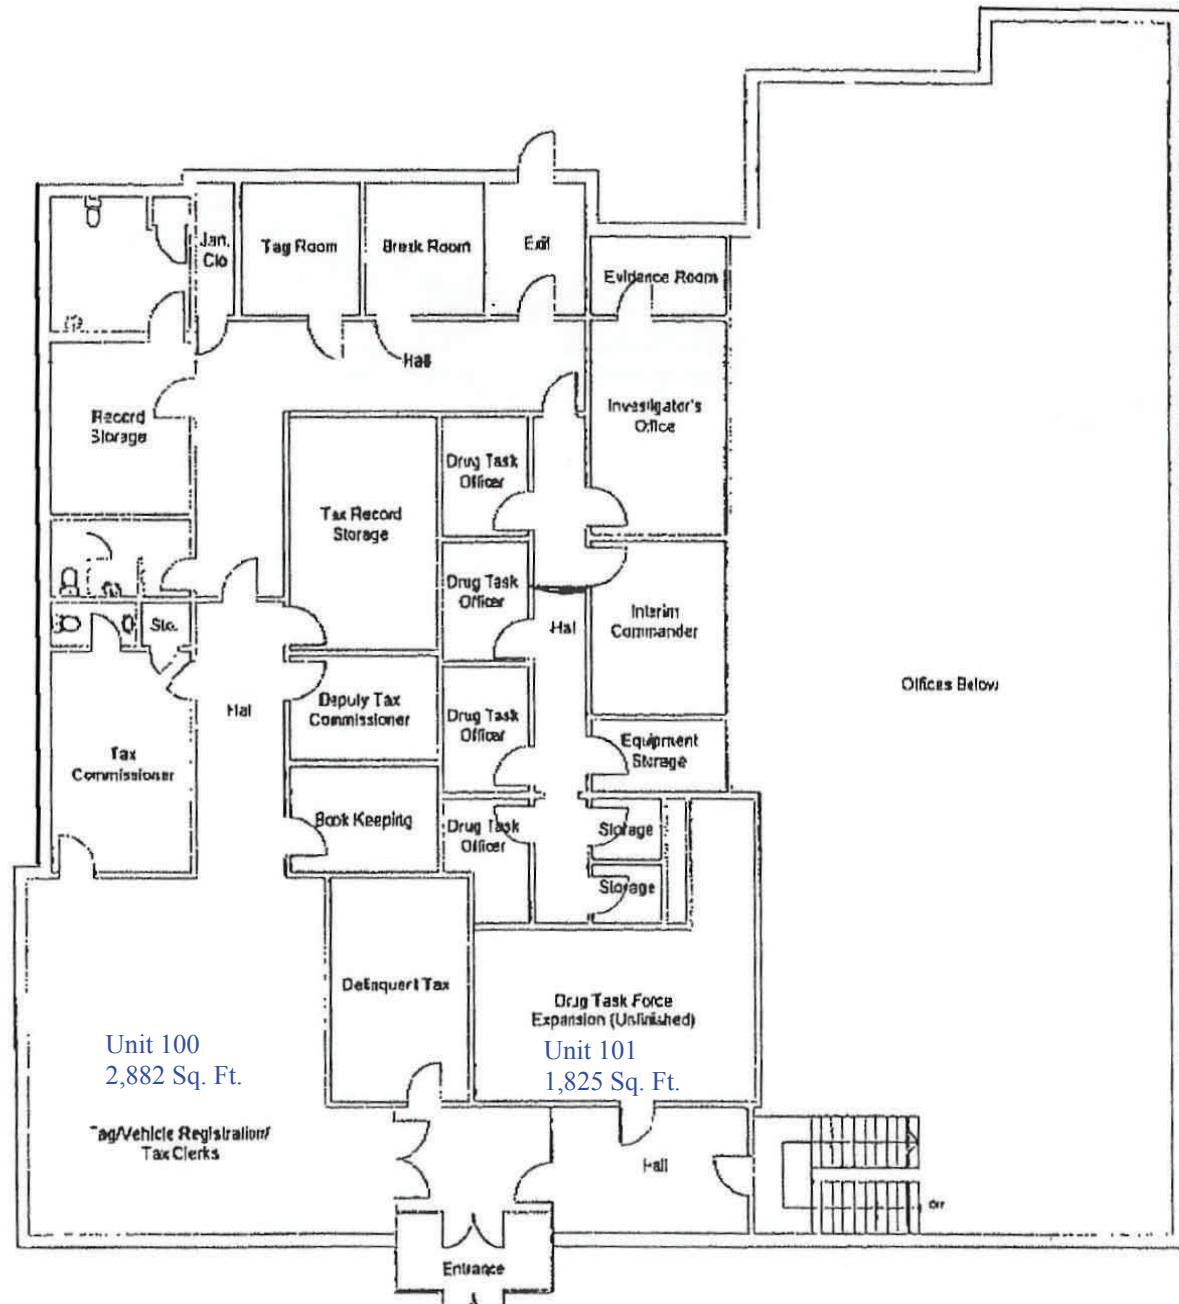

Site Plan Upper Level

Federal Building Jasper, GA

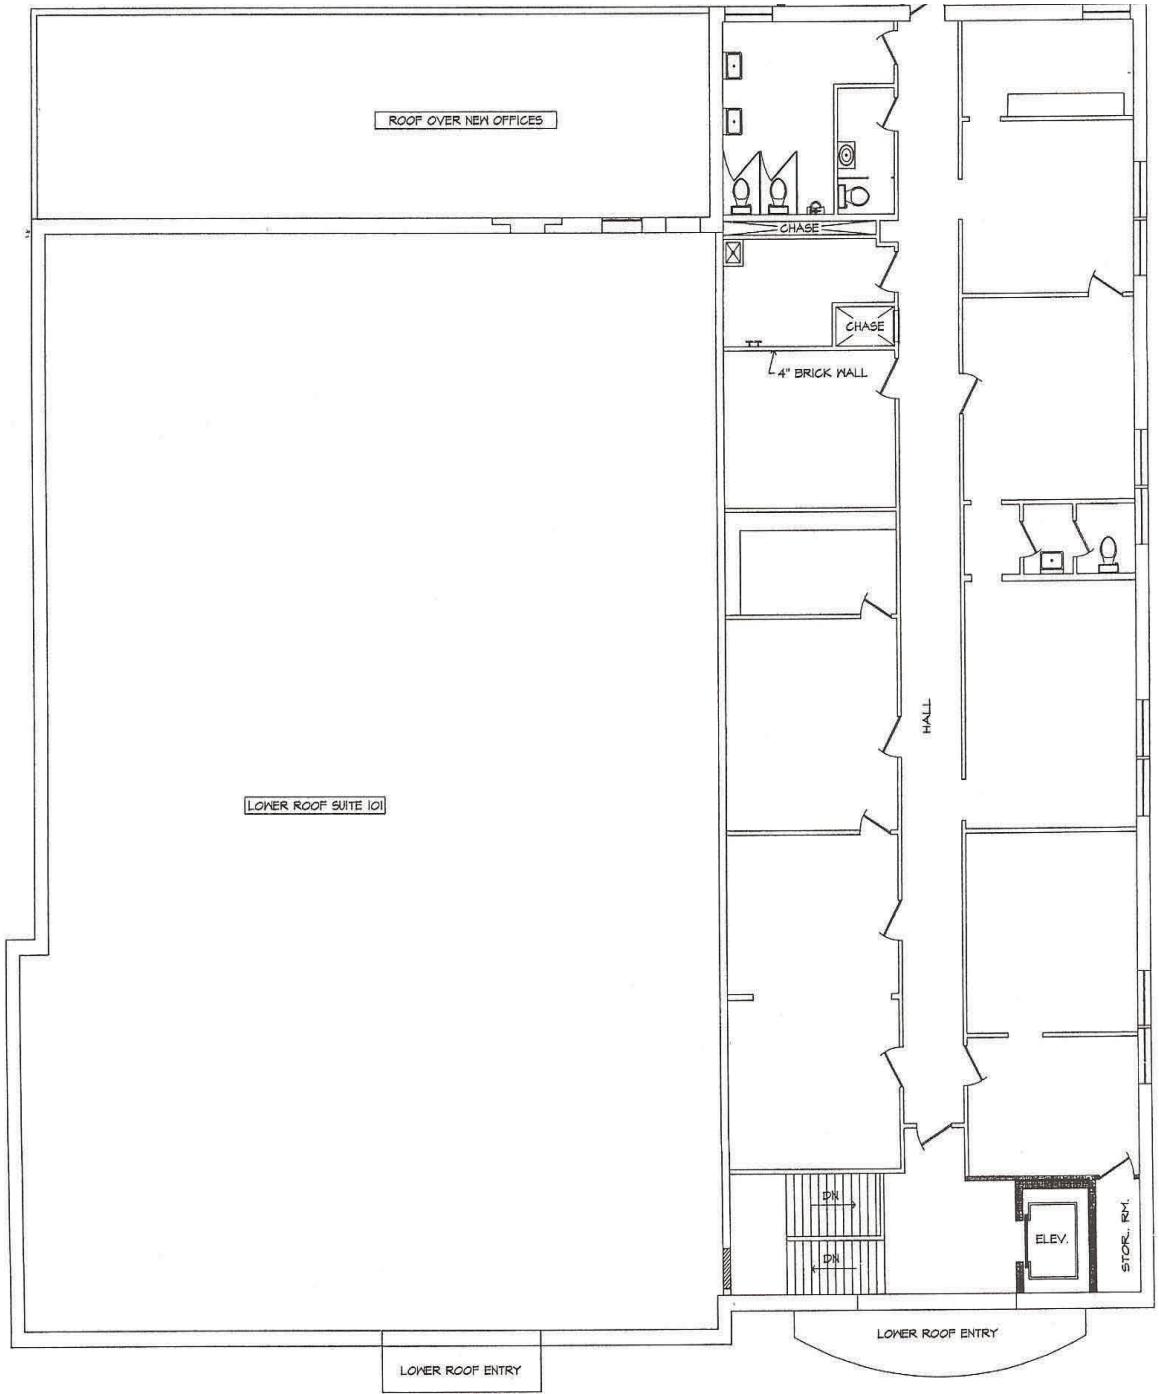

SUITE 202

3,096 Sq. Ft.

UPPER LEVEL FLOOR PLAN - PROPOSED

SCALE

1/8" = 1'-0"